


JONES ROAD  
 SEC. 23-T22-N-R14E  
 CHILTON COUNTY-ALA.

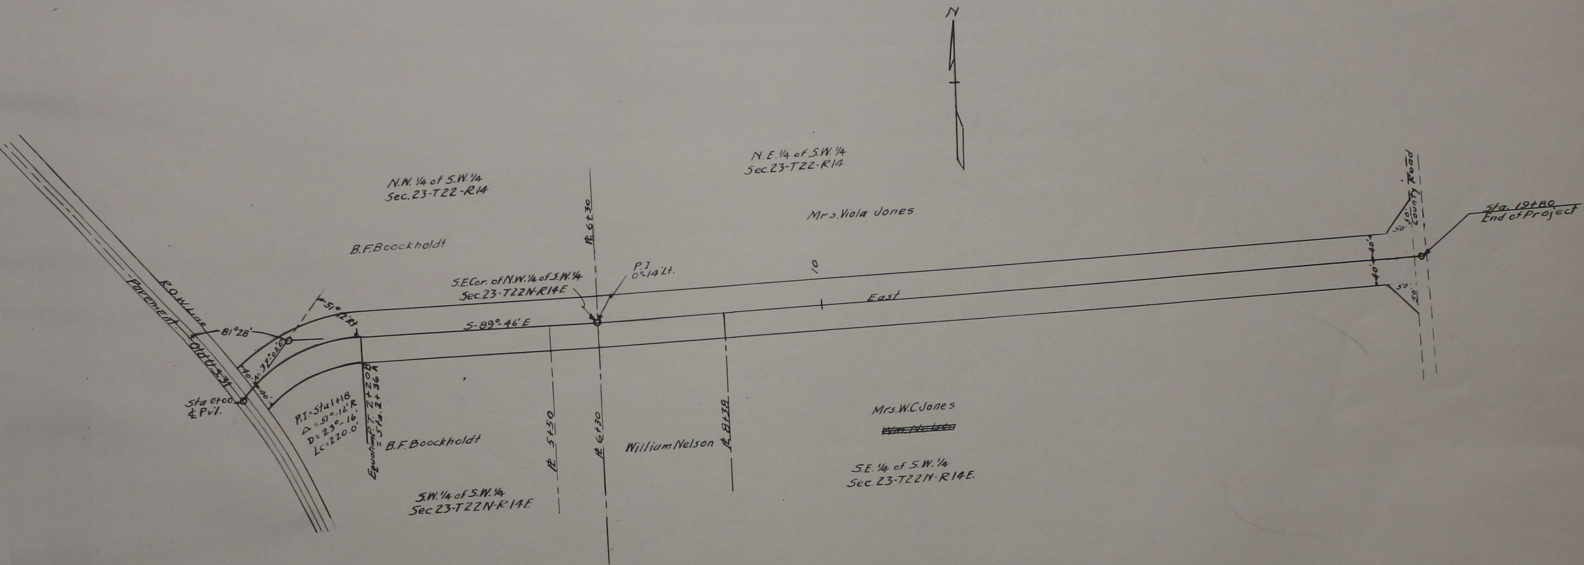

State of Alabama  
 County of Chilton  
 I, J.D. Bullington, a Registered Engineer of Chilton County, Alabama  
 hereby certify that the foregoing is a true and correct map of County  
 Road Project located in Chilton County, Alabama.

*J.D. Bullington*  
 Registered Engineer