




SOUTH (FRONT) ELEVATION
SCALE 1/8" = 1'-0"

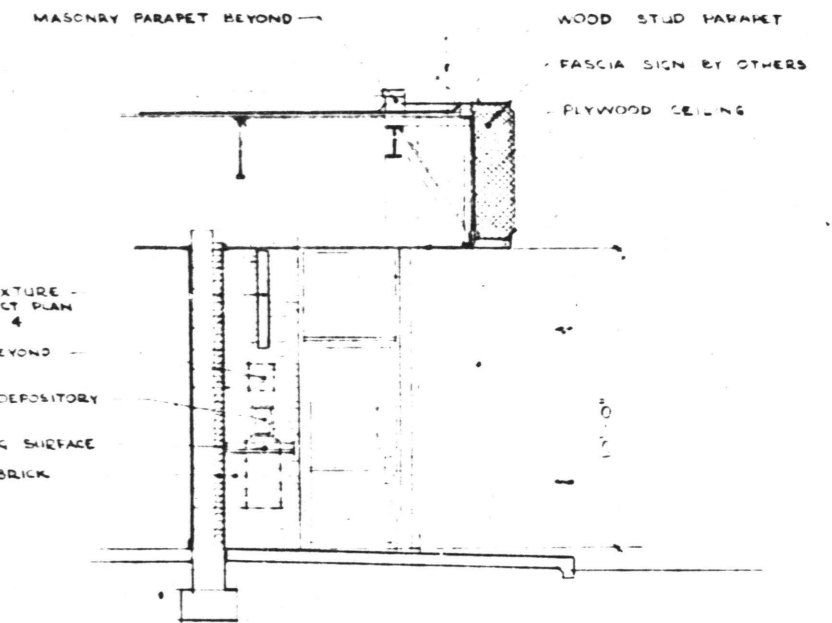


1
3 SECTION THROUGH ENTRY
SCALE 1/4" = 1'-0"

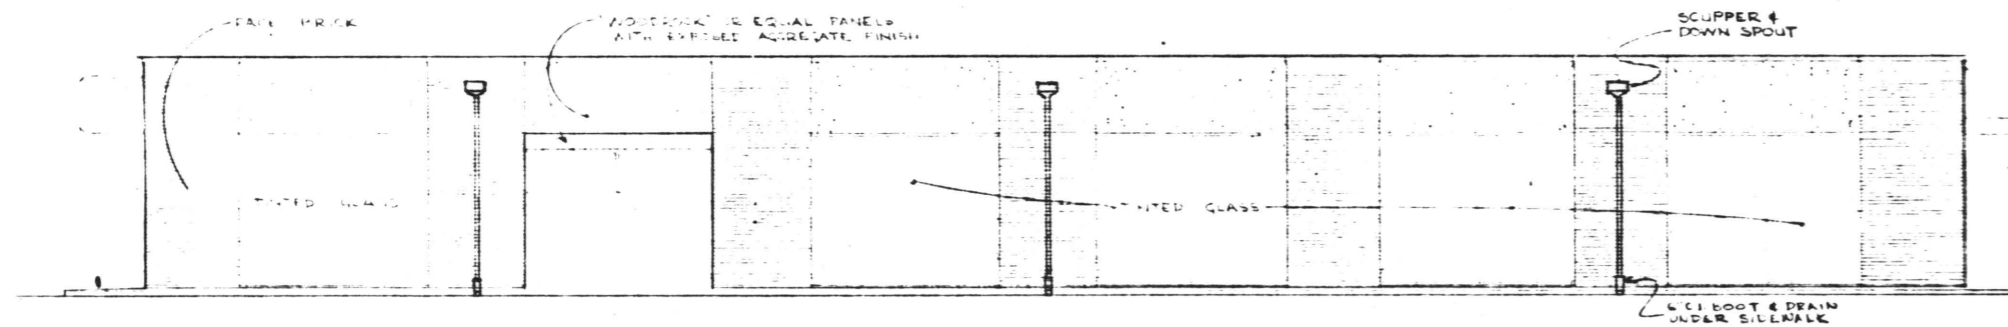


EAST (RIGHT SIDE) ELEVATION
SCALE 1/8" = 1'-0"

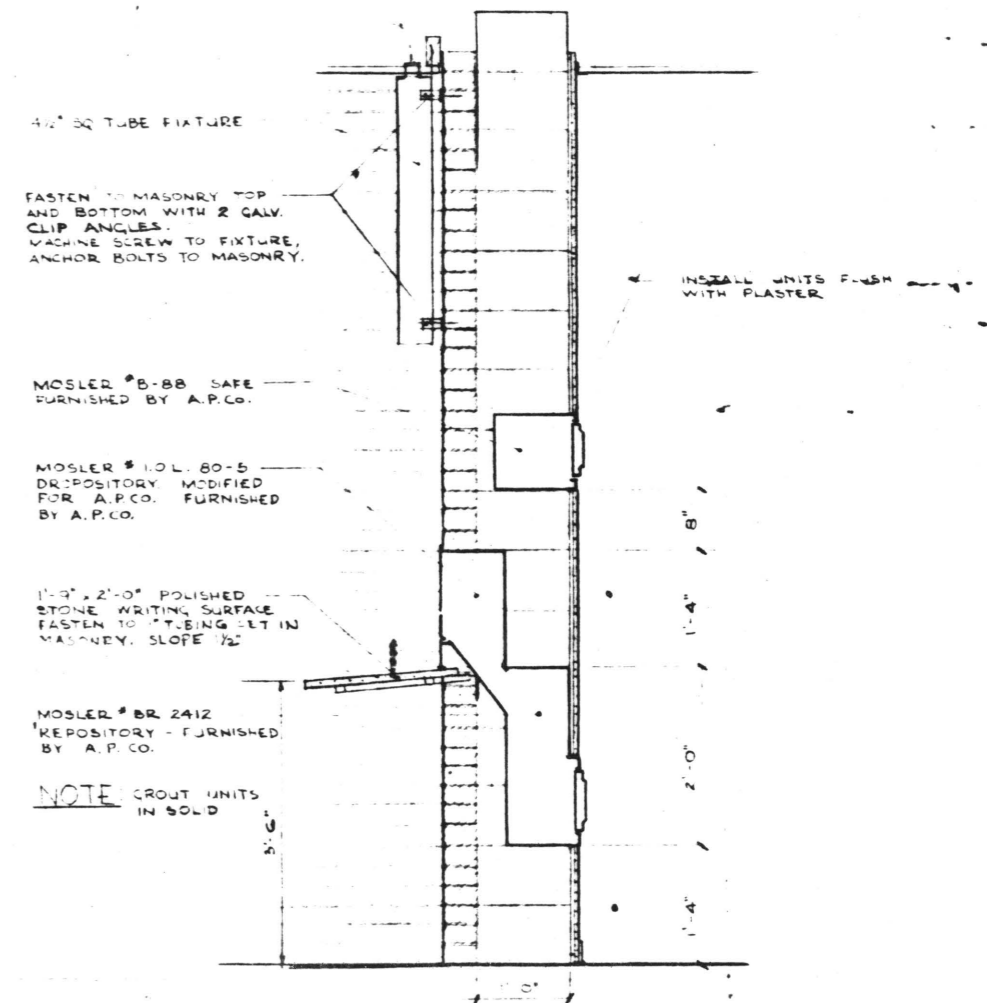


2
3 SECTION THROUGH DEPOSITORY
SCALE 3/4" = 1'-0"

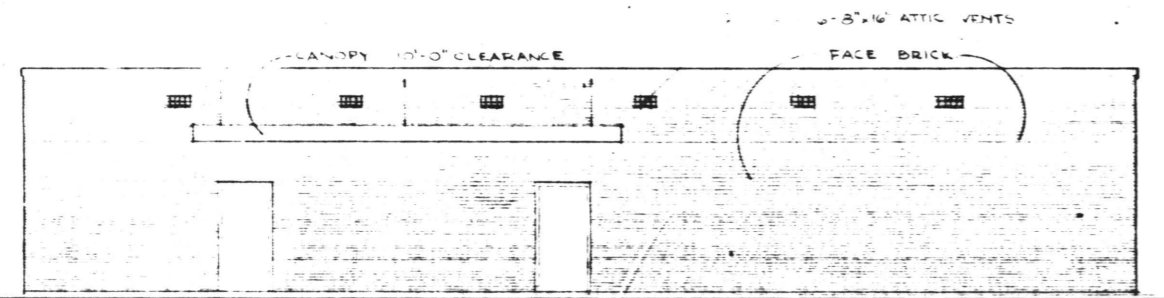

NORTH (REAR) ELEVATION
SCALE 1/8" = 1'-0"

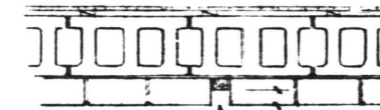

JOINT DETAIL
SCALE 3/4" = 1'-0"

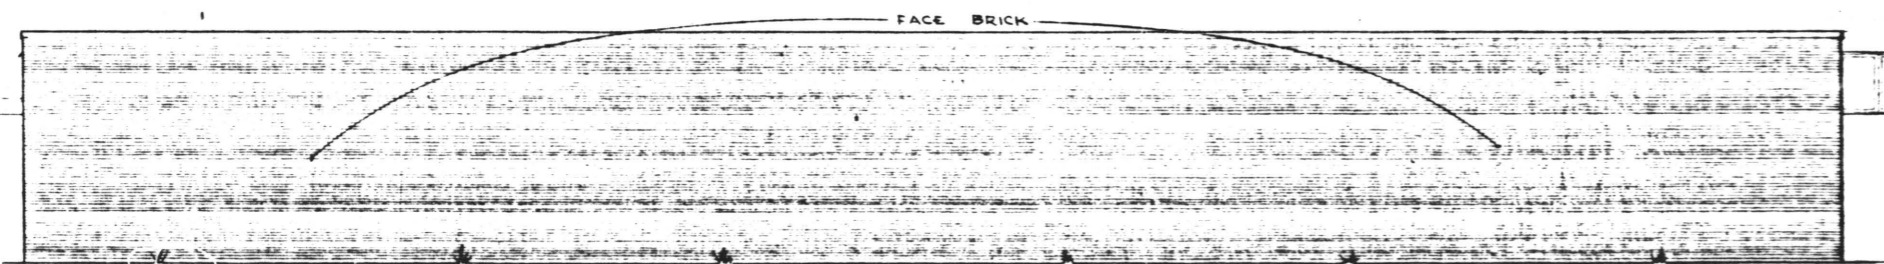

WEST (LEFT SIDE) ELEVATION
SCALE 1/8" = 1'-0"

ALABAMA POWER COMPANY	
JOB CLANTON DISTRICT OFFICE	
DETAIL ELEVATIONS & DETAILS	
SCALE AS NOTED	B/M
SHEET 3 OF 7 SHEETS	C-194689
SUPERSEDES	

DRAWN DARYL	CHECKED	TRACED
APPROVED <i>D.A. [Signature]</i>	DATE 23 NOV 73	DATE 31 OCT 73
APPROVED	DATE	