
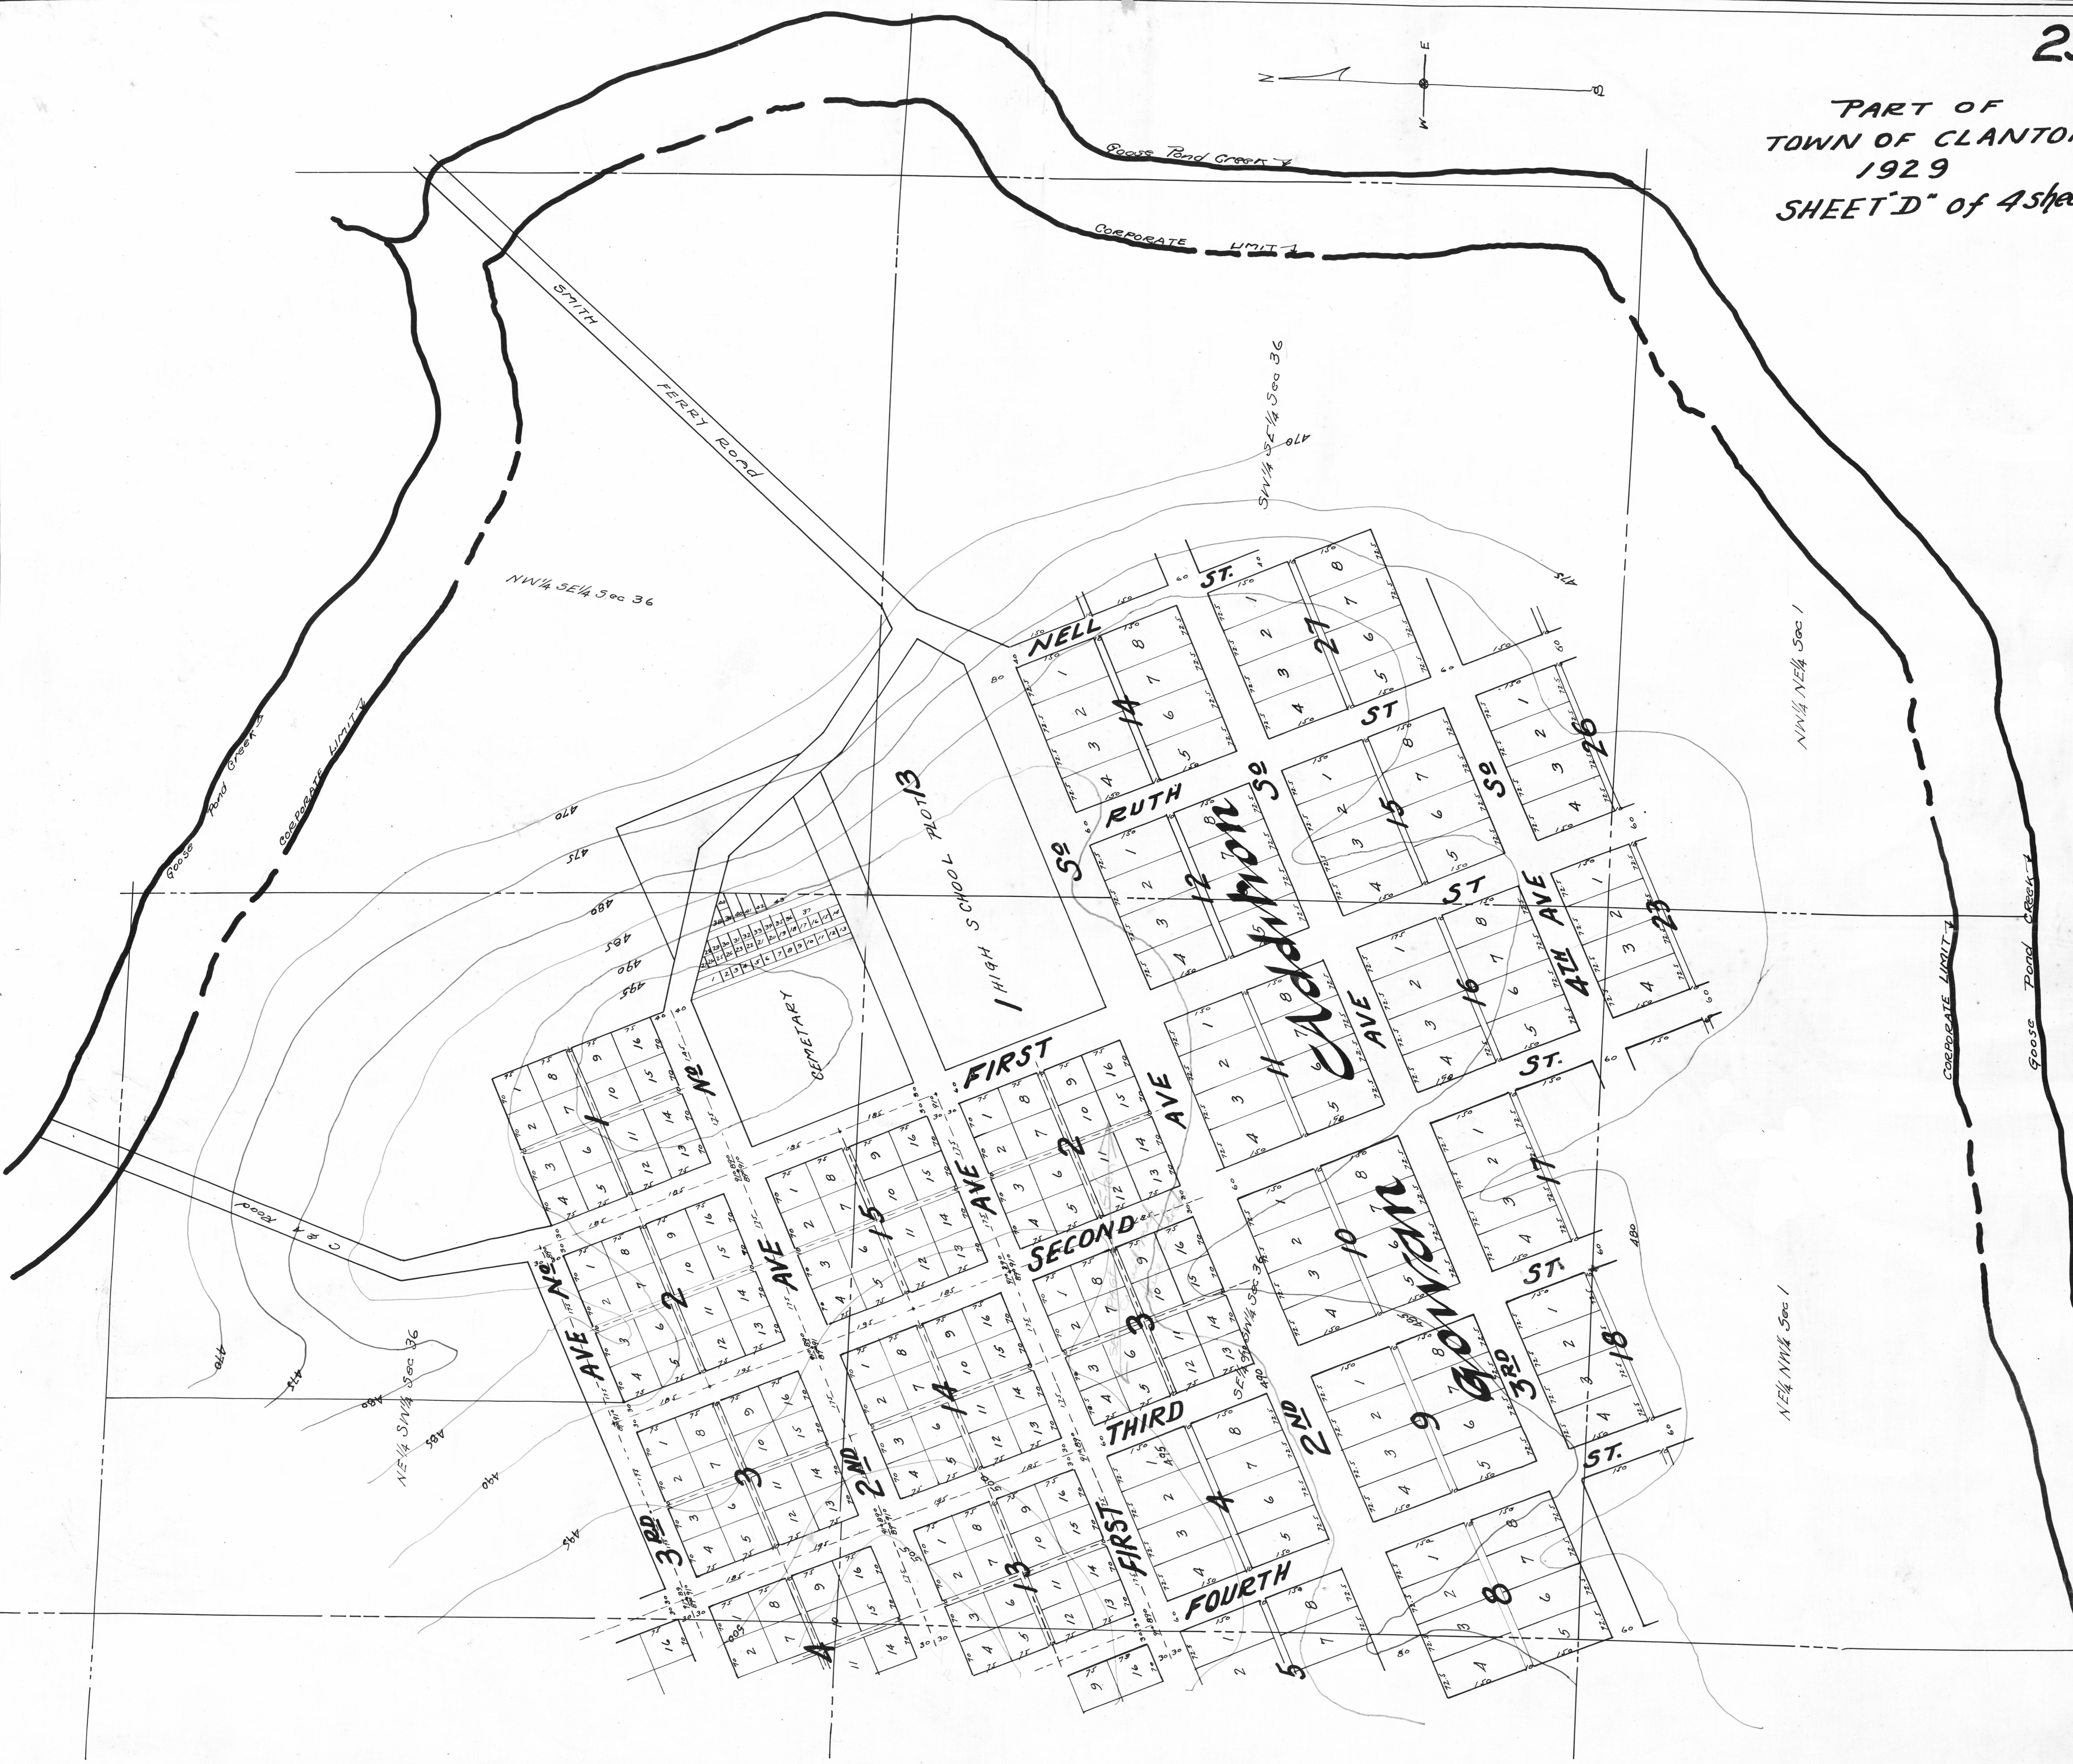


PART OF TOWN OF CLANTON 1929 SHEET 'D' of 4 sheets

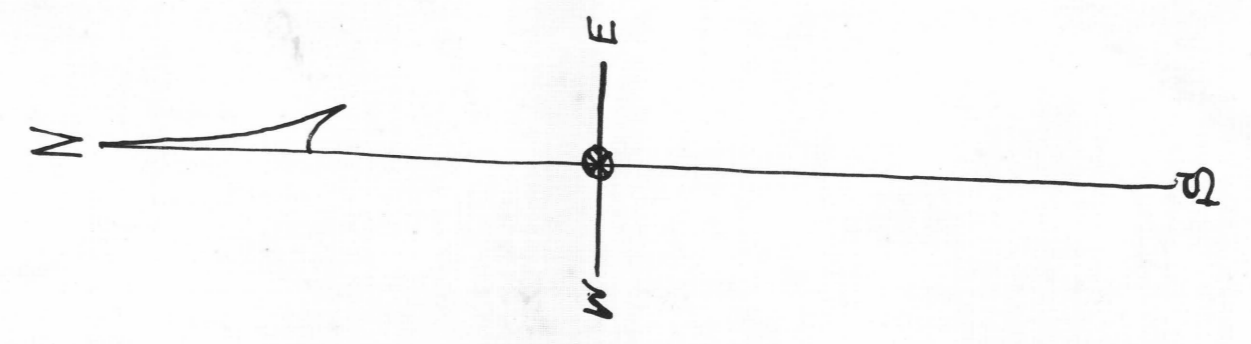

NW 1/4 SE 1/4 Sec 36

SW 1/4 SE 1/4 Sec 36

NW 1/4 NE 1/4 Sec 1

NE 1/4 NW 1/4 Sec 1

NE 1/4 SW 1/4 Sec 36

HIGH SCHOOL PLOT 13

CEMETERY

3RD AVE

2ND AVE

1ST AVE

FIRST AVE

SECOND AVE

THIRD AVE

FOURTH AVE











NELL ST

RUTH ST

AVENUE












C & N Road

Goose Pond Creek

Goose Pond Creek

Goose Pond Creek

CORPORATE LIMIT

CORPORATE LIMIT

CORPORATE LIMIT

SPITH FERRY ROAD