


BEGIN PROJECT
STA 0+00

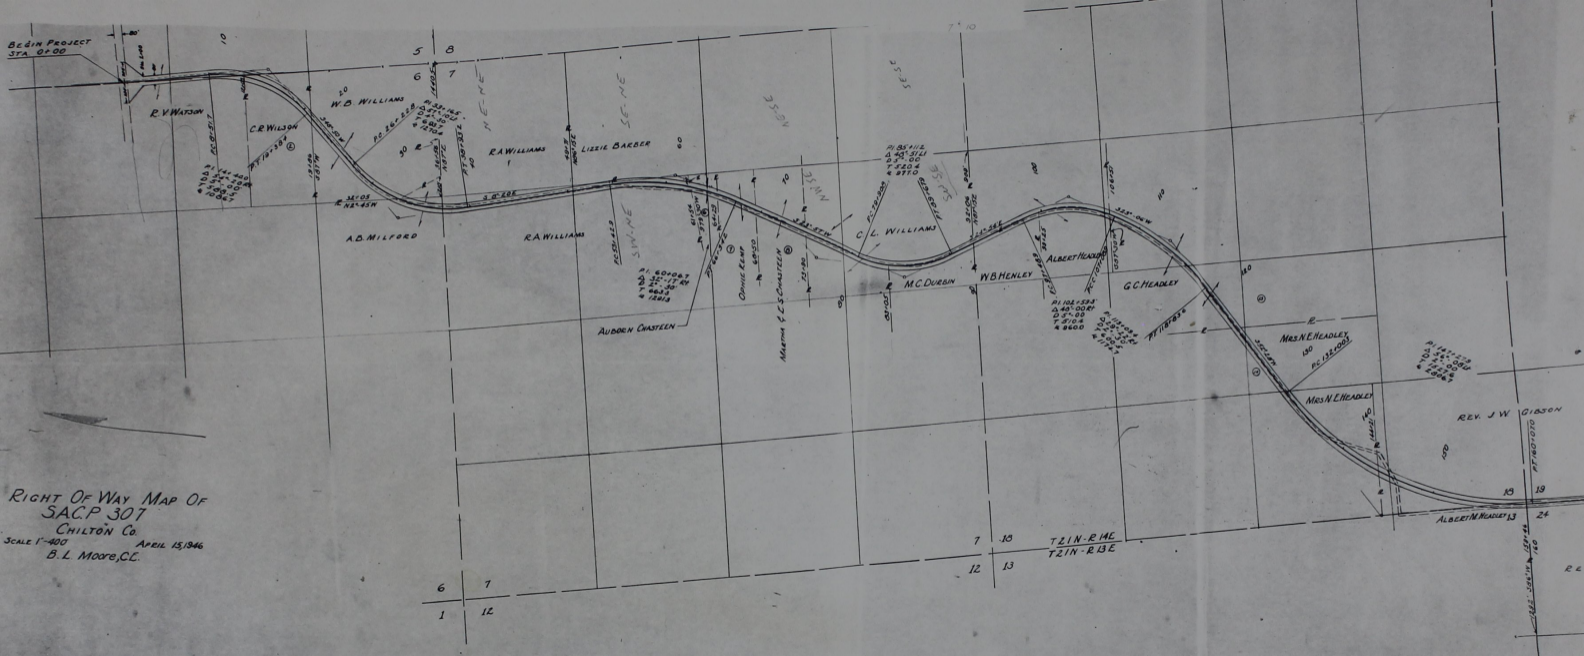

RIGHT OF WAY MAP OF
 SACP 307
 CHILTON Co.
 SCALE 1"=400' APRIL 15, 1946
 B. L. MOORE, C.E.

7 15
 12 13
 T2IN-R1E
 T2IN-R1E

REV. J.W. GIBSON
 ALBERT M. HEADLEY 13
 19 24