


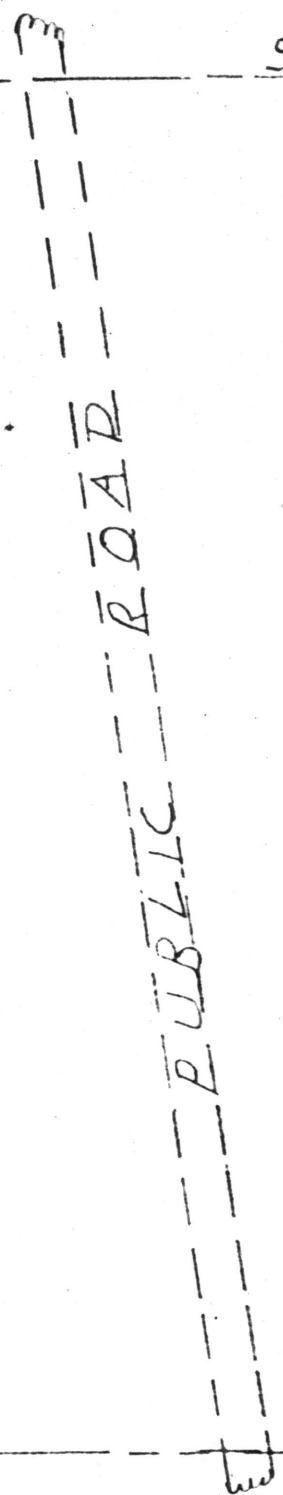

S. 3° 15' E.
590.67'



S. 86° 45' W.
738.0'

N.E. CORNER S.E. 1/4
S.E. 1/4 SECTION 30
TP. 21 N. R. 16 E. THE
POINT OF BEGINNING

N. 3° 15' W.
590.67'

N. 86° 45' E.
738.0'

STATE OF ALA. CHILTON CO.
I CERTIFY THIS
INSTRUMENT WAS FILED
1968 FEB - 6 PH 3:00
D.C.C. FILE NUMBER OR
REC. BK. & PAGE AS SHOWN ABOVE
JUDGE OF PROBATE
REC. 5100

STATE OF ALABAMA
CHILTON COUNTY

I, H. F. Headley, A Registered ENGR. Do Hereby certify that the map shown hereon is a true and correct survey described as Beginning at the N.E. Corner OF The S.E. 1/4 OF the S.E. 1/4 section 30 TP. 21 N. R. 16 E. Thence S. 86° 45' W. 738.0' Thence S. 3° 15' E. 590.67' Thence N. 86° 45' E. 738.0' Thence N. 3° 15' W. 590.67' To the POINT OF BEGINNING situated Lying AND Being in the S.E. 1/4 S.E. 1/4 SECTION 30 TP. 21 N. R. 16 E CONTAINS 10.00 ACRES, NO ENCROACHMENTS.

JAN. 17, 1968 SCALE 1" = 50 FT.

By H. F. Headley
H. F. HEADLEY ENGINEER AND SURVEYOR
ALA. REG. NO 1115