

THE UNDERSIGNED, FOR HENDRICKS D CAPPS & ASSOCIATES INC. LAND SURVEYORS, DOES HEREBY CERTIFY THAT THIS PLAT AND THE SURVEY IT REFLECTS WERE MADE UNDER HIS SUPERVISION AND CONTROL & IS TRUE & CORRECT TO THE BEST OF HIS KNOWLEDGE. SURVEY DATED 4-30-79

*Hendricks D. Capps*  
 HENDRICKS D. CAPPS  
 LAND SURVEYOR ALA. REG. 4091

THIS SURVEY REFLECTS THAT THE SOUTH BOUNDARY LINE OF THE "JACK" HAYES PROPERTY IS THE SAME AS ESTABLISHED BY THE S. D. BROWN SURVEY, DATED SEPT. 28, 1968. THIS LINE IS AGREED TO BY THE FOLLOWING PROPERTY OWNERS:

*Walter S. Hayes*  
 WALTER S. HAYES

MINTER C. HAYES


*James M. Eiland*  
 JAMES M. EILAND

*Jimmy W. Easterling*  
 JIMMY W. EASTERLING

STATE OF ALABAMA  
 I CERTIFY THIS INSTRUMENT IS  
 1979 MAY 10 PM 4:49  
 REC-116 THE NUMBER OR  
 REC-116-100 AS SHOWN ABOVE  
 Jimmy W. Easterling  
 JIMMY W. EASTERLING  
 Notary Public  
 My Comm. Ex. Page 23

STATE OF ALABAMA  
 CHILTON COUNTY

*[Signature]* NOTARY PUBLIC IN AND FOR THE STATE & COUNTY AFOREMENTIONED, HEREBY CERTIFY THAT *[Signatures]* WHOSE NAMES ARE SIGNED TO THIS PLAT & WHO ARE KNOWN TO ME, ACKNOWLEDGED BEFORE ME ON THIS DATE, GIVEN UNDER MY HAND & SEAL THIS THE 10 DAY OF MAY, A. D. 1979.

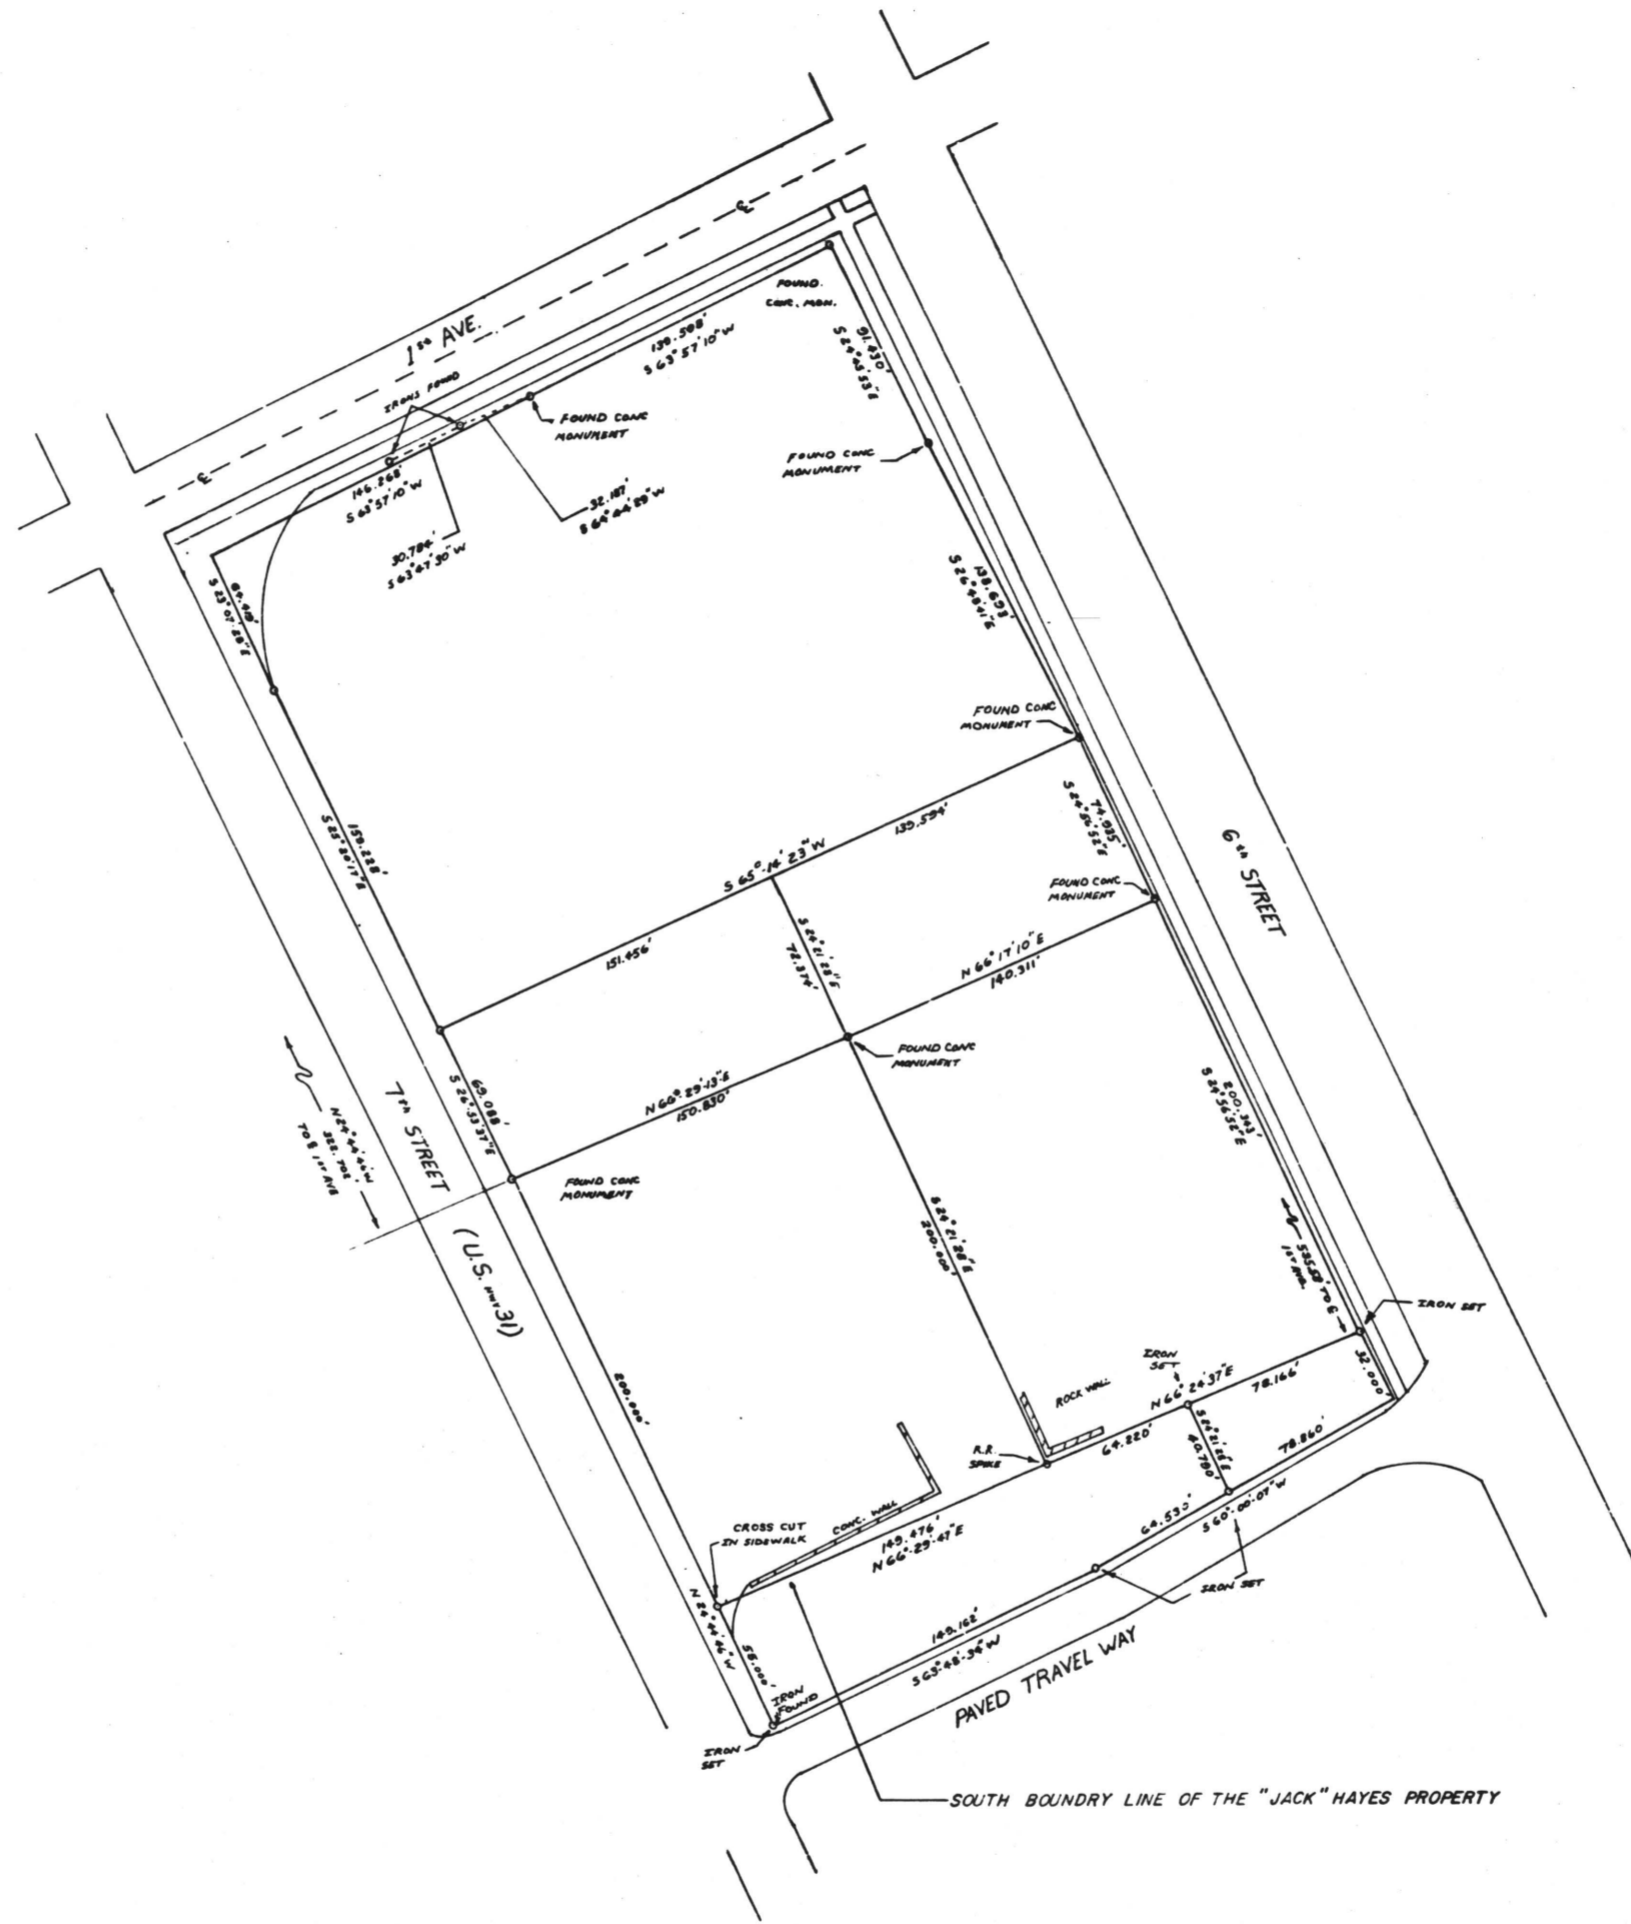

SCALE 1"=50'  
 CHILTON CO., AL.  
 CITY OF CLANTON

ROBERTS & SON, INC.  
 PRINTERS - BOOKBINDERS - LITHOGRAPHERS - BIRMINGHAM, ALABAMA  
 MICROFILMING AND MICRO REPRODUCTIONS  
 P. O. BOX 1382  
 PHONE 822-8122

SCALE:	APPROVED BY:	DRAWN BY:
DATE:		REVISED:
		DRAWING NUMBER: