

SEC. 32



SEC. 5

SEC. 33

SEC. 4

(BIBB COUNTY)


(CHILTON COUNTY)

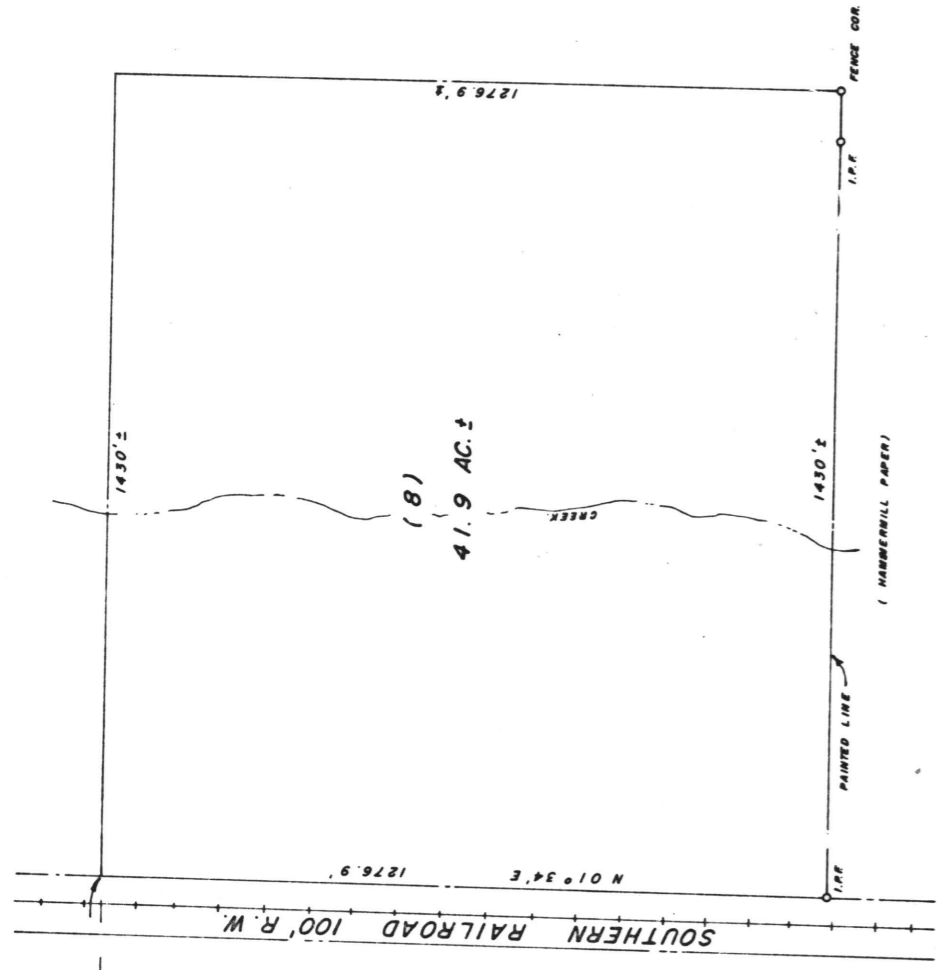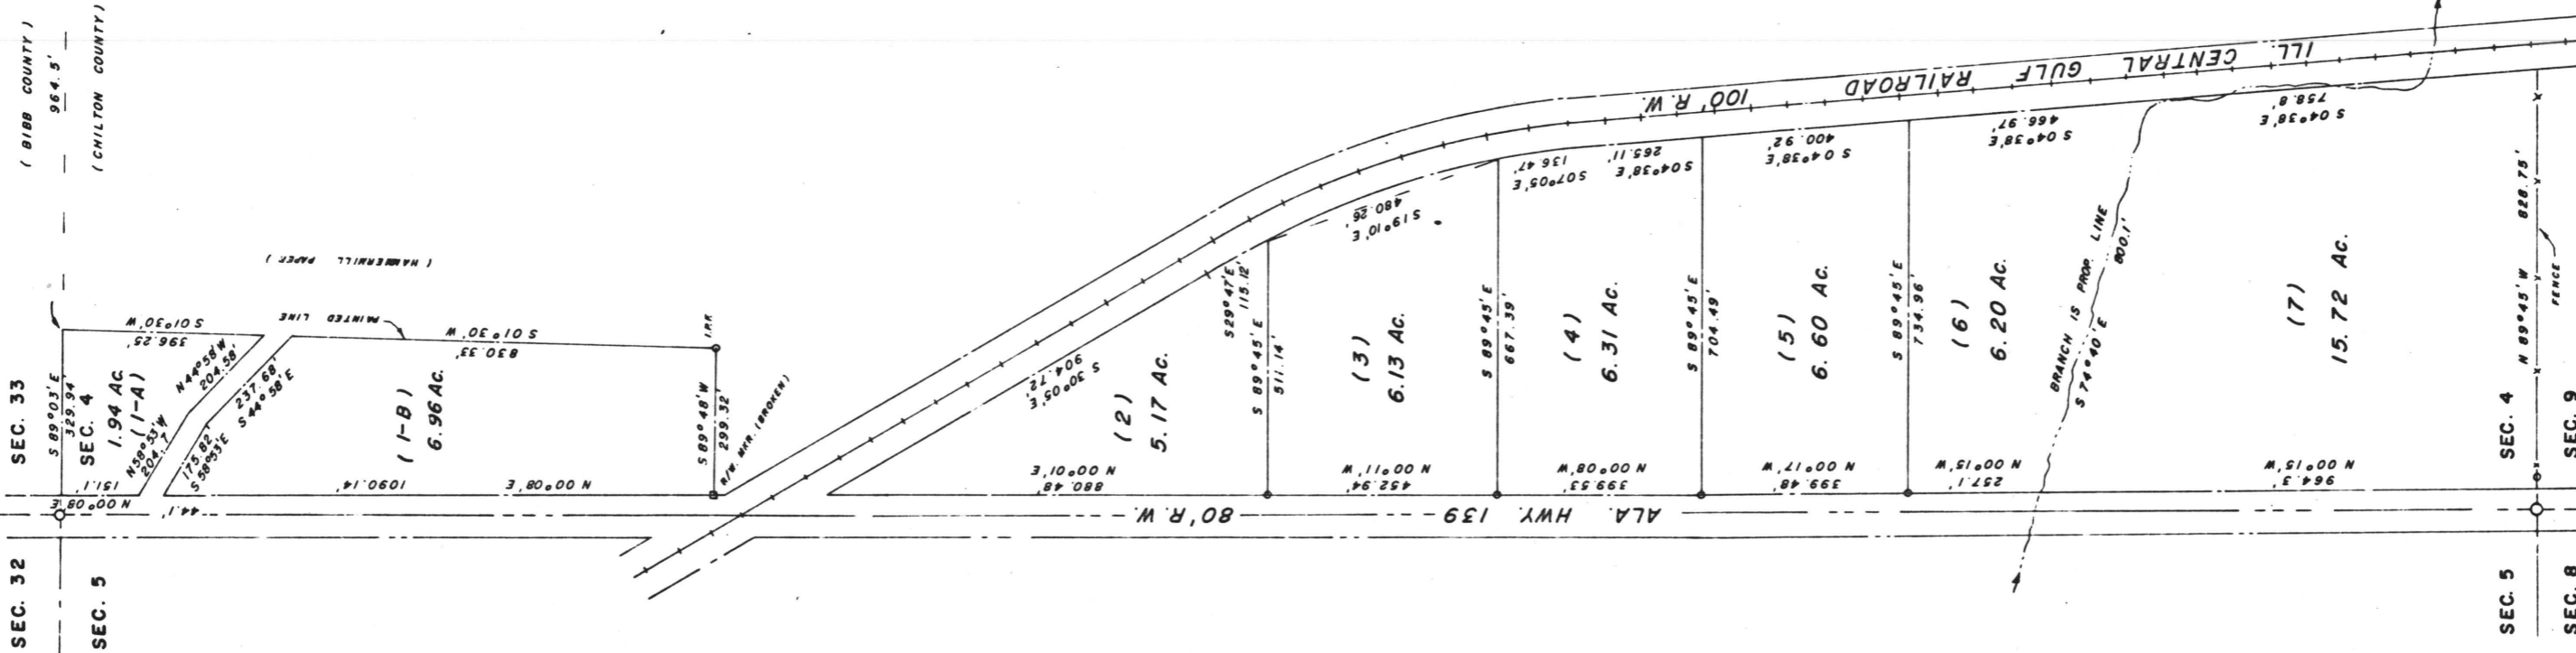

(8)
41.9 AC. ±

AUCTIONS UNITED INC.
 JOHN GROSS
 JACK ROBERSON
 BOB TUCKER
 18 COMMERCE COURT
 ROME, GEORGIA
 PHONE 462-7421
 GEORGIA LICENSE NO. 519

Parcel 3
Crumpton Lands, Inc.
 In Section 4, Township 21 North, Range 12 East,
 Chilton County, Alabama.

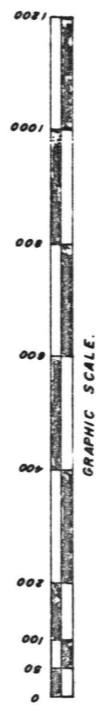

SCALE 1" = 200'
 JULY 22, 1981.
 THIS PLAT IS SUBJECT TO ALL EASEMENTS AND RIGHT OF WAYS.
 BACK STAKES ARE NOT IN.



BANKUM-DELOACH & ASSOC.
 18 ST. CHARLES ST. DALTON, GA.
Norman B. DeLoach
 ALA. REG. NO. 8760.

TRACTS 1-A & 1-B	= 8.90 AC.
TRACTS 2-7	= 46.13 AC.
TRACT 8	= 41.9 AC.
TOTAL	= 96.93 AC.

1981 SEP 14 PM 1:38