


5 4  
3" PIPE WITH CAP N 845853.18  
8 9 E 302878.64

882° 28' 52"E  
134.26

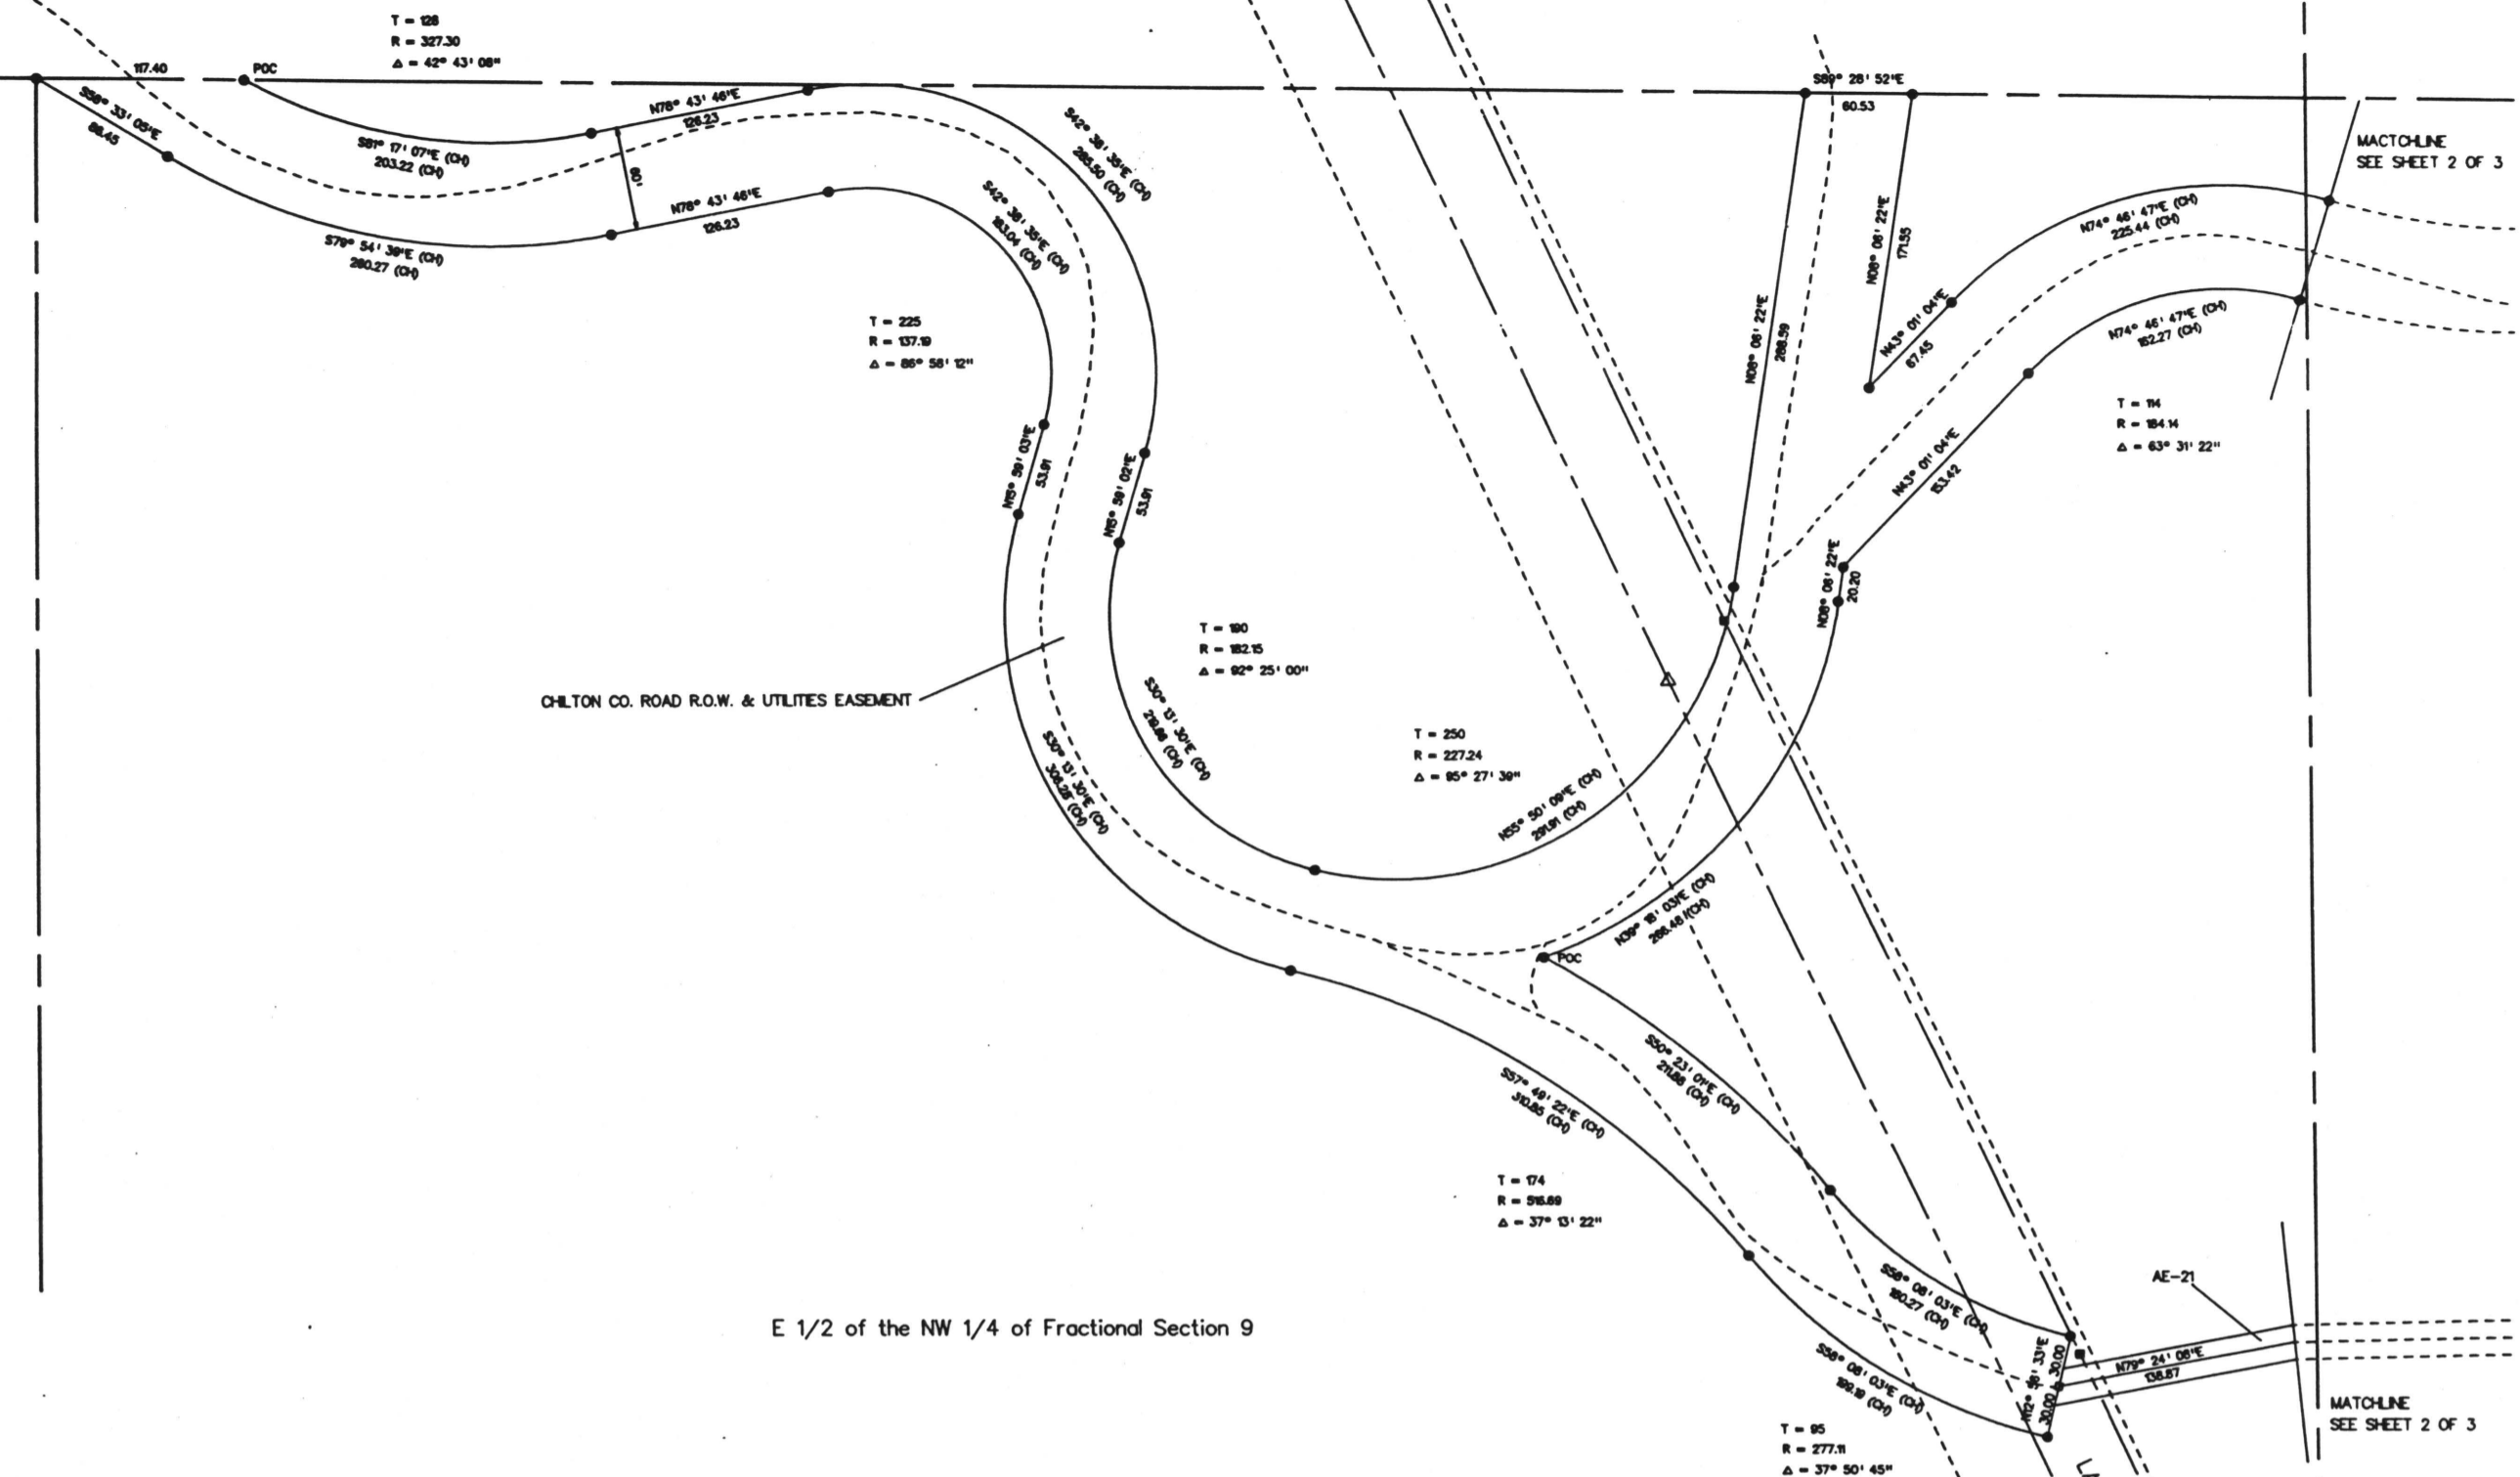

E 1/2 of the NW 1/4 of Fractional Section 9

STATE OF ALABAMA  
CHILTON COUNTY )  
We, the undersigned, David A. Looney, a Registered Land Surveyor No. 16456, and Alabama Power Company by Randy S. Hardigree as Vice-President and Alabama Property Company by Randy S. Hardigree as Vice-President, owners of the lands herein described, do hereby certify that this is a true and correct plat or map of said lands showing the numbers and the length and bearings of the boundaries of each lot and the relation of the lands as platted or mapped to the Government Survey of Section 9, Township 21 North, Range 16 East, Chilton County, Alabama.

STATE OF ALABAMA  
CHILTON COUNTY )  
The undersigned, as authorized by the Chilton County Commission, hereby approves the within plat for the recording of same in the Probate Office of Chilton County, Alabama.

This the 27 day of Aug., 1990.

*Edwin A. Day*  
County Engineer

IN WITNESS whereof we have set our hands this the 31<sup>st</sup> day of August, 1990.

ATTEST:  
*David A. Looney* 5-10-1990  
David A. Looney  
Alabama Reg. No. 16456  
BY: *Randy S. Hardigree*  
Randy S. Hardigree  
Vice-President  
Alabama Power Company  
BY: *Randy S. Hardigree*  
Randy S. Hardigree  
Vice-President  
Alabama Property Company

STATE OF ALABAMA  
CHILTON COUNTY )  
All developed lots within this subdivision were approved individually by the Chilton County Health Department, based on the applicable sanitation rules established prior to 1958.

The undeveloped lots within this subdivision shall be submitted individually to the Chilton County Health Department for approval. The developer shall coordinate with the purchaser and Chilton County Health Department in getting individual approval of all undeveloped lots within this subdivision. Therefore, the undersigned, as authorized by the Chilton County Health Department, Alabama, hereby approves the within plat for the recording of same in the Probate Office of Chilton County, Alabama.

This the 22 day of Aug., 1990.

*J.R. State*  
Environmentalist

STATE OF ALABAMA  
CHILTON COUNTY )  
I, *Mary E. Brown*, a Notary Public in and for said County and State, hereby certify that Randy S. Hardigree, whose name as Vice-President of Alabama Power Company, a corporation, and Alabama Property Company, a corporation, is signed to the foregoing certificate and who is known to me, acknowledged before me on this day, that being informed of the certificate, he as such officer and with full authority executed the same voluntarily for and as the act of said corporation.

GIVEN under my hand and seal this the 31 day of August, 1990.


*Mary E. Brown*  
Notary Public  
My Commission expires: 6-1-94

STATE OF ALABAMA  
CHILTON COUNTY )  
The within plat of Pine Aire Subdivision Plat No. 1, Chilton County, Alabama, is hereby approved by the County Commission of Chilton County, Alabama, this the 27 day of Aug., 1990.

COUNTY COMMISSION  
CHILTON COUNTY, ALABAMA  
*Robb Patton*  
CHAIRMAN

LEGEND

- SET MONUMENT
- FOUND MONUMENT
- CALCULATION POINT
- △ TRANSMISSION TOWER
- POWER POLE
- ⊙ WATER METER
- ▲ EASEMENT MONUMENT
- ⊕ TELEPHONE BOX
- - - - - EXISTING ROAD
- - - - - POWERLINE
- - - - - 1/4 SECTION LINE
- - - - - CONTOUR LINE

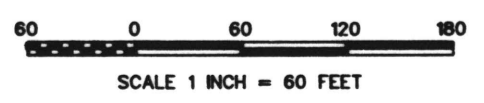

- NOTES:
- All bearings are determined from the State Plane Grid, East Zone.
  - All straight lines shown around the 317 Mean Sea Level contour are for calculation of acreage. All lot lines are intended to go to the 317 MSL contour. Points shown along 317 MSL contour and 312 MSL contour are as they existed November, 1987. All Shoreline Buffer Zones (designated as "SBZ"--- see note 10) are intended to be the area between the 317 MSL contour and the 312 MSL contour.
  - All lots shown hereon are subject to a 30 foot easement located 15 feet either side of existing power lines for the operation, maintenance, repair and replacement of existing power lines, poles, and guy wires, together with the right to cut and keep clear all trees, limbs, and other growth thereon, and dangerous trees adjacent thereto. No one may erect any new or additional poles, wires, buildings or other structures within such easement area without first obtaining the written consent of Alabama Power Company. The easements reserved herein shall run with the land and shall be binding on the heirs, successors and assigns of the owners of the lots shown hereon.
  - Elevations were determined by the United States Geological survey bench marks.
  - All access easements (shown as "AE-#") are not dedicated to Chilton County and are nonexclusive easements for access and utility lines only. They will not be maintained by Chilton County, Alabama Property Company or Alabama Power Company.
  - All unnumbered interior parcels shown on this plat are not a part of this subdivision.
  - Protective Covenants for this subdivision filed on 09/13/88, Deed Book 43, Pages 251 - 254, in the Probate Office of Chilton County, Alabama. Among other restrictions and reservations, these Protective Covenants create and reserve an easement for utility service lines ten feet (10') inside of and adjacent to the lot lines.
  - The 317 MSL contour as shown on this plat represents the High Water Level of Lake Mitchell. The high water level of Lake Mitchell is commonly known as the "317 foot contour".
  - Curve data refers to the center line of the various county road right-of-way easements.
  - All parcels designated (SBZ) or "Shoreline Buffer Zone" (1-SBZ to 27-SBZ) and all other areas below the 317 MSL contour will be retained by Alabama Power Company in accordance with Federal Licensing Requirements for Mitchell Lake. Alabama Power Company will grant a permit to each lot owner to use the adjoining Shoreline Buffer Zone parcel, which use shall be subject to restrictions and conditions set forth in such permit. The license for use of any Shoreline Buffer Zone parcel shall run with the ownership of the adjoining parcel, subject to the conditions of the permit.
  - All "Shoreline Buffer Zone" parcels (1-SBZ to 27-SBZ) and all other areas that lie below the 317 MSL contour, are subject to flooding by Alabama Power Company in the operation of Mitchell Lake.
  - The right to hereby reserved to Alabama Power Company, for itself and its successors and assigns, to relocate any portions of the Access Easements ("AE-#") which lie outside of any lot lines provided, that such relocation shall be at Alabama Power Company's, or its successor's or assign's expense and provided further that any relocated Access Easement shall provide adequate access to the lots served by such Access Easement.
  - All access easements (shown as "AE-#") are described by a bearing and distance along the center line are 20 feet wide (10 feet either side of the center line).

PRODUCED BY: ALABAMA POWER COMPANY  
PDS - CIVIL  
Rec 10-00

Book 5 page 103

ALABAMA POWER COMPANY	
JOB LAKE MITCHELL - CHILTON COUNTY	
DETAIL RESURVEY PINE AIRE SUBDIVISION PLAT	
NO. 1	
SCALE 1" = 60'	B/M
SHEET 1 OF 3 SHEETS	
SUPERSEDES	D-372089

PRO 1187  
05/07/90

DRAWN BY: *[Signature]* CHECKED BY: *[Signature]* DATE 5-11-90  
APPROVED: \_\_\_\_\_ DATE \_\_\_\_\_  
APPROVED: \_\_\_\_\_ DATE \_\_\_\_\_

50 SEP -4 PM 3:13